




INTERSECTING LANE

**SHEET-1**

**SHEET-2**

EXAMPLE ROAD

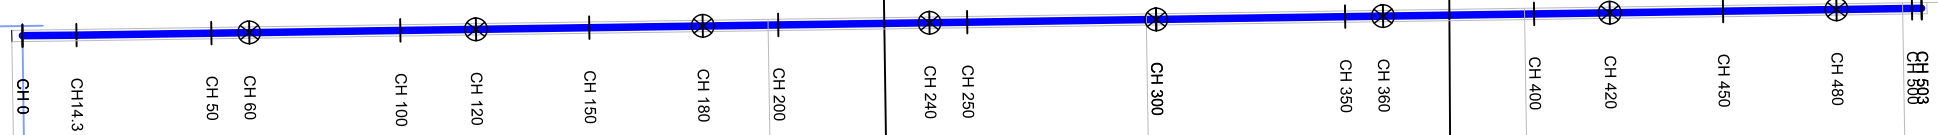

LOT A

LOT B

LOT C

LOT D

LOT E

LOT F



No.	Revision Notes	Drawn	Checked	Approved	Date
1.	Change of connection details at CH 0	J.S.			15/3/21

**NOTE:**  
ALL WORKS ARE TO BE COMPLETED AS PER GWCC's WATER MAIN DESIGN AND CONSTRUCTION SPECIFICATIONS

Drawn By	Date
J. SMITH	15/03/2021
Checked By	Date
Approved By	Date
Approved By	Date

TITLE: **GWCC DESIGN EXAMPLE**

Original Size A3	DRAWING No: PLAN No. 17-18-011	Sheet No COVER
---------------------	--------------------------------	-------------------



INTERSECTING LANE



EXAMPLE ROAD

LOT A

LOT C

LOT D

PLAN CH 0 - CH 350  
SCALE 1:1000

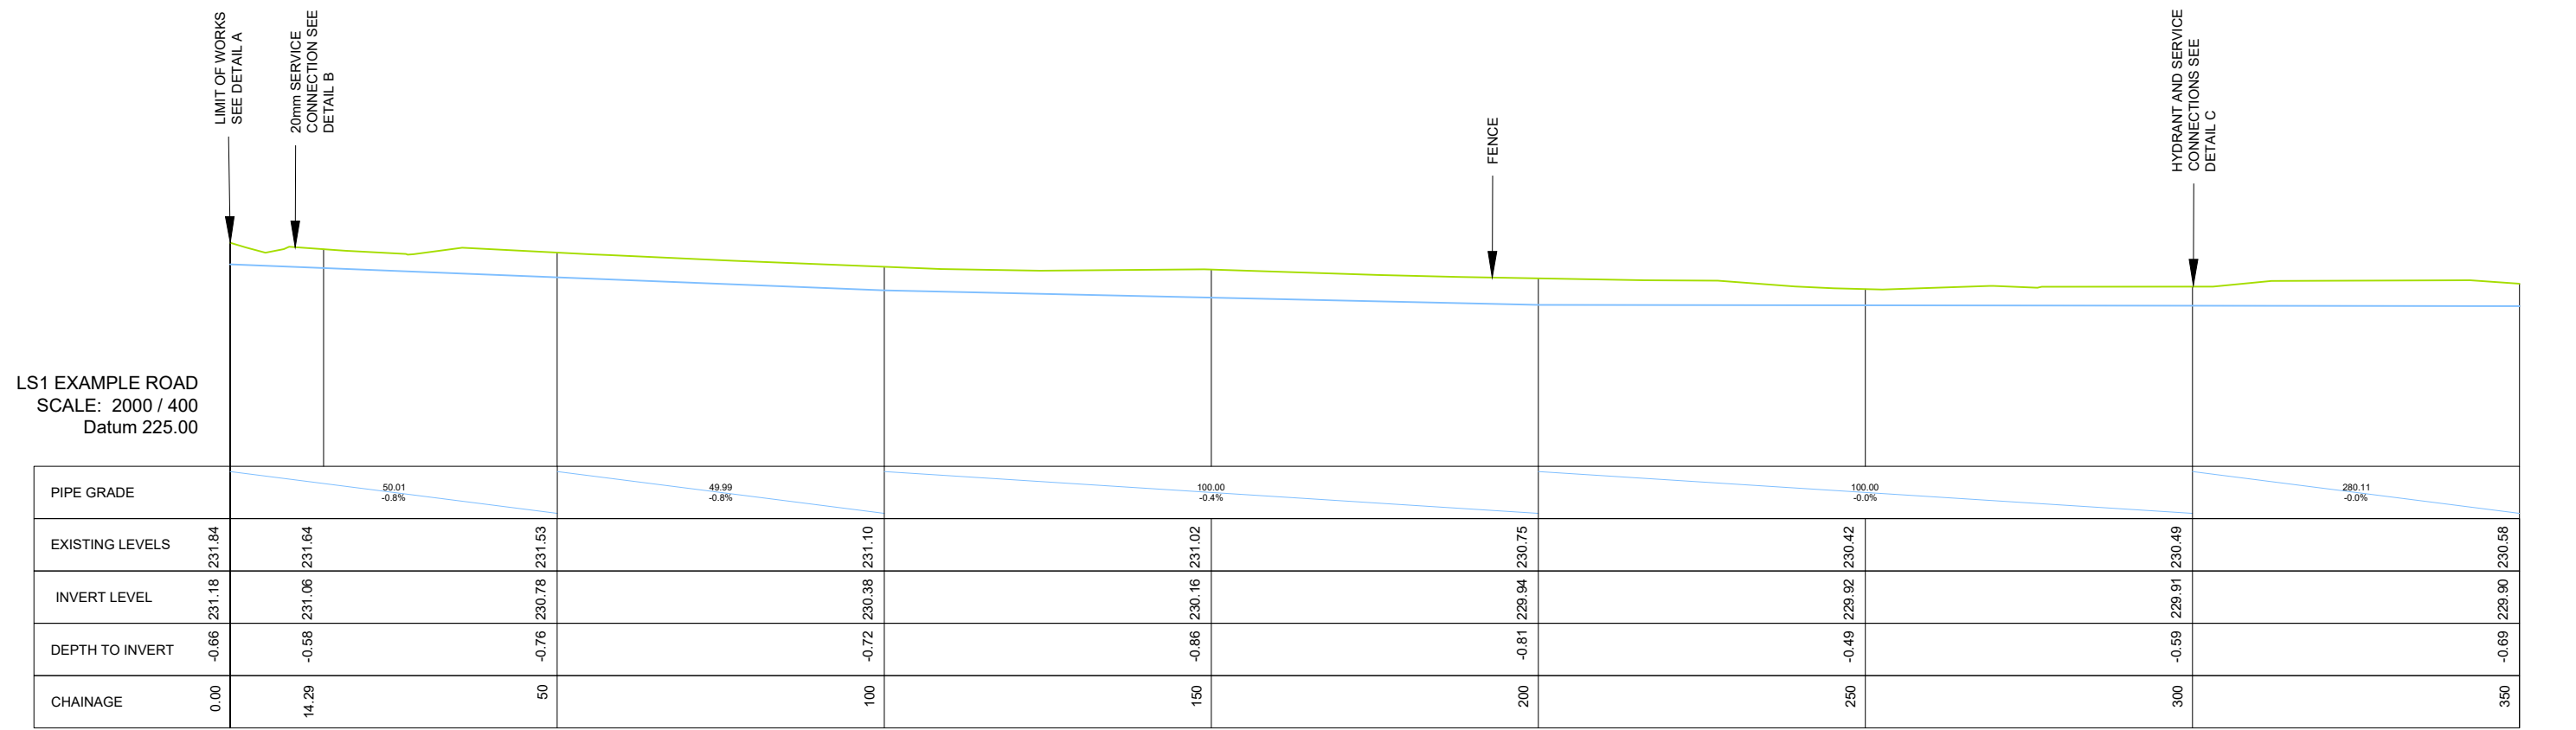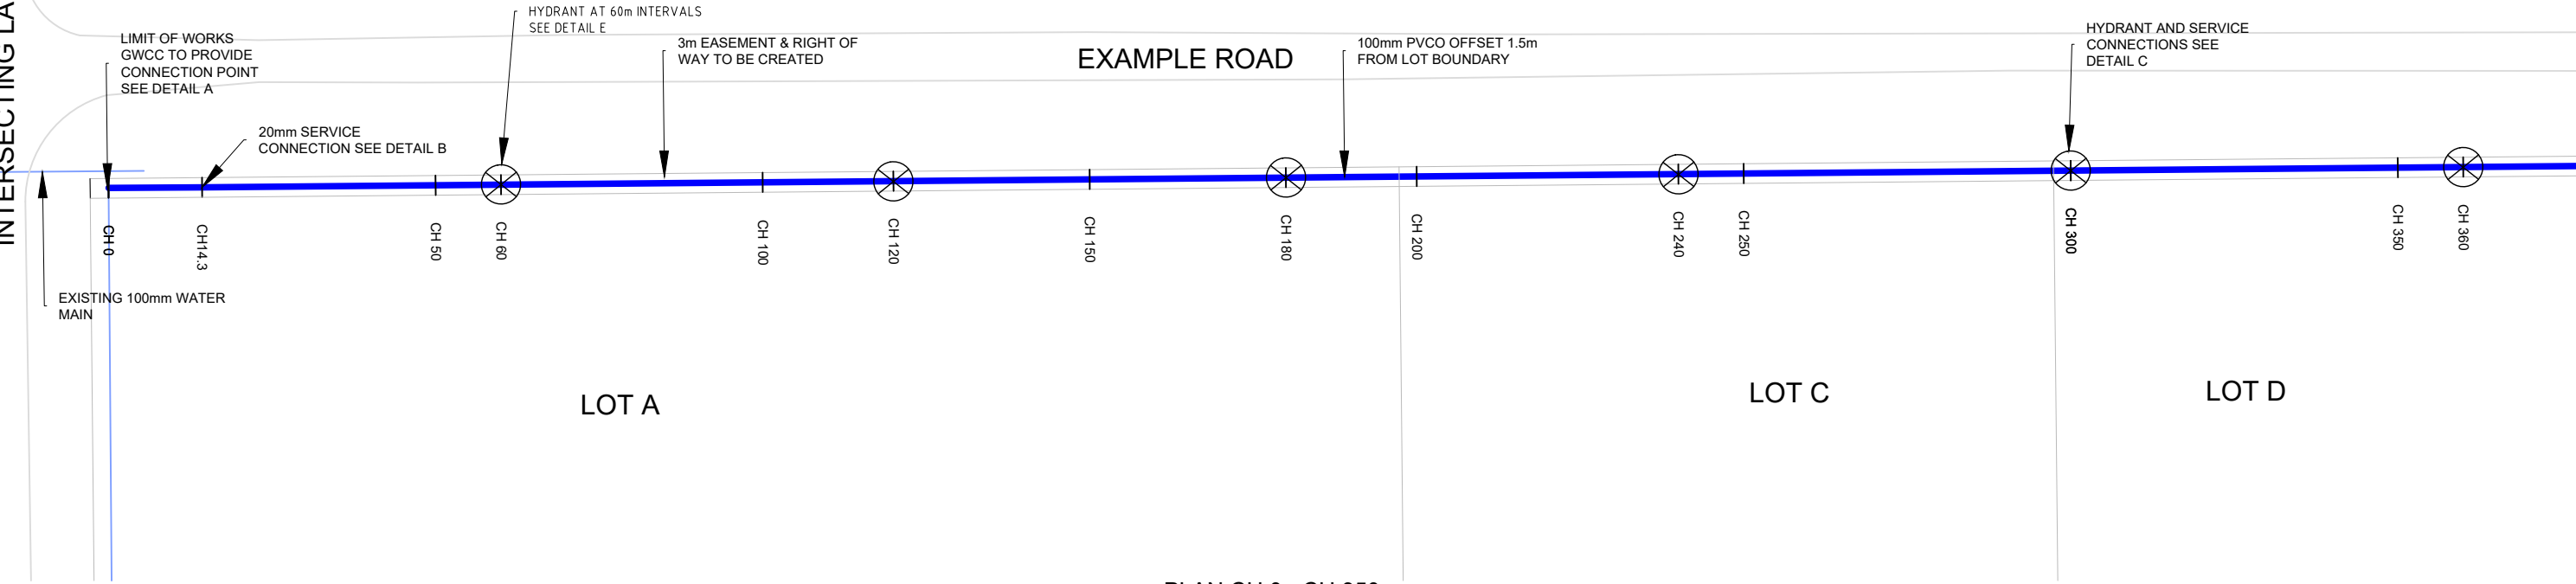

LONGITUDINAL SECTION CH 0 - CH 350  
SCALE 1:2000 HORZ. 1:400 VERT




1.	Change of connection details at CH 0	J.S.			15/3/21
No	Revision Notes	Drawn	Checked	Approved	Date


NOTE:  
ALL WORKS ARE TO BE COMPLETED AS PER GWCC'S WATER MAIN DESIGN AND CONSTRUCTION SPECIFICATIONS

Drawn By	J. SMITH	Date	15/03/2021
Revised By		Date	
Checked By		Date	
Approved By		Date	

TITLE:	GWCC DESIGN EXAMPLE		
Original Size	A3	DRAWING No:	PLAN No.17-18-011
Sheet No	1		

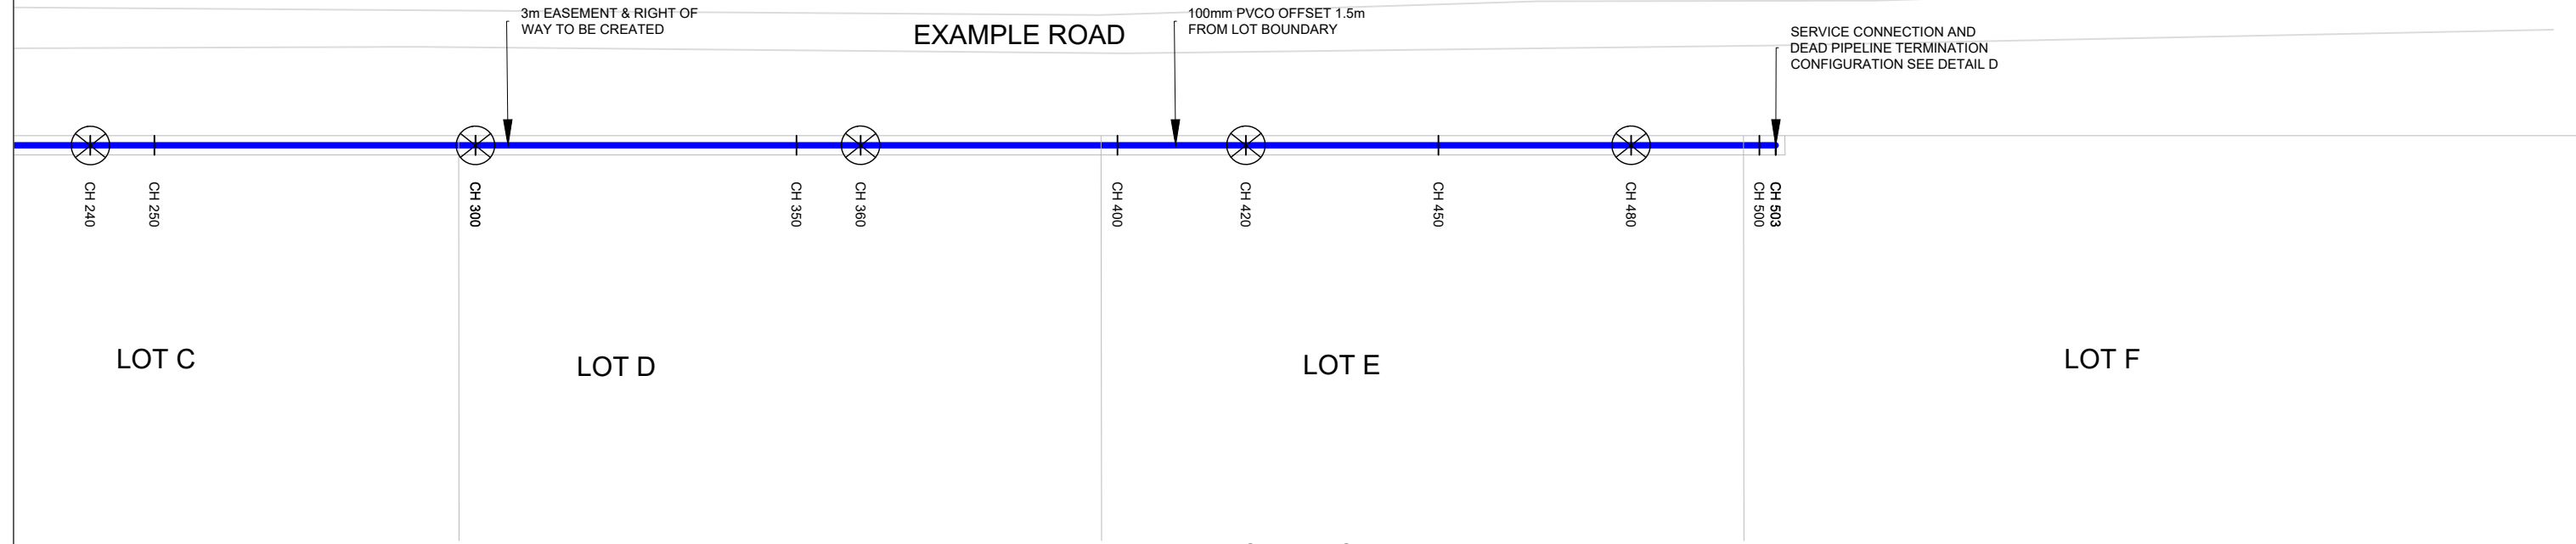

PLAN CH 340 - CH 500  
SCALE 1:1000

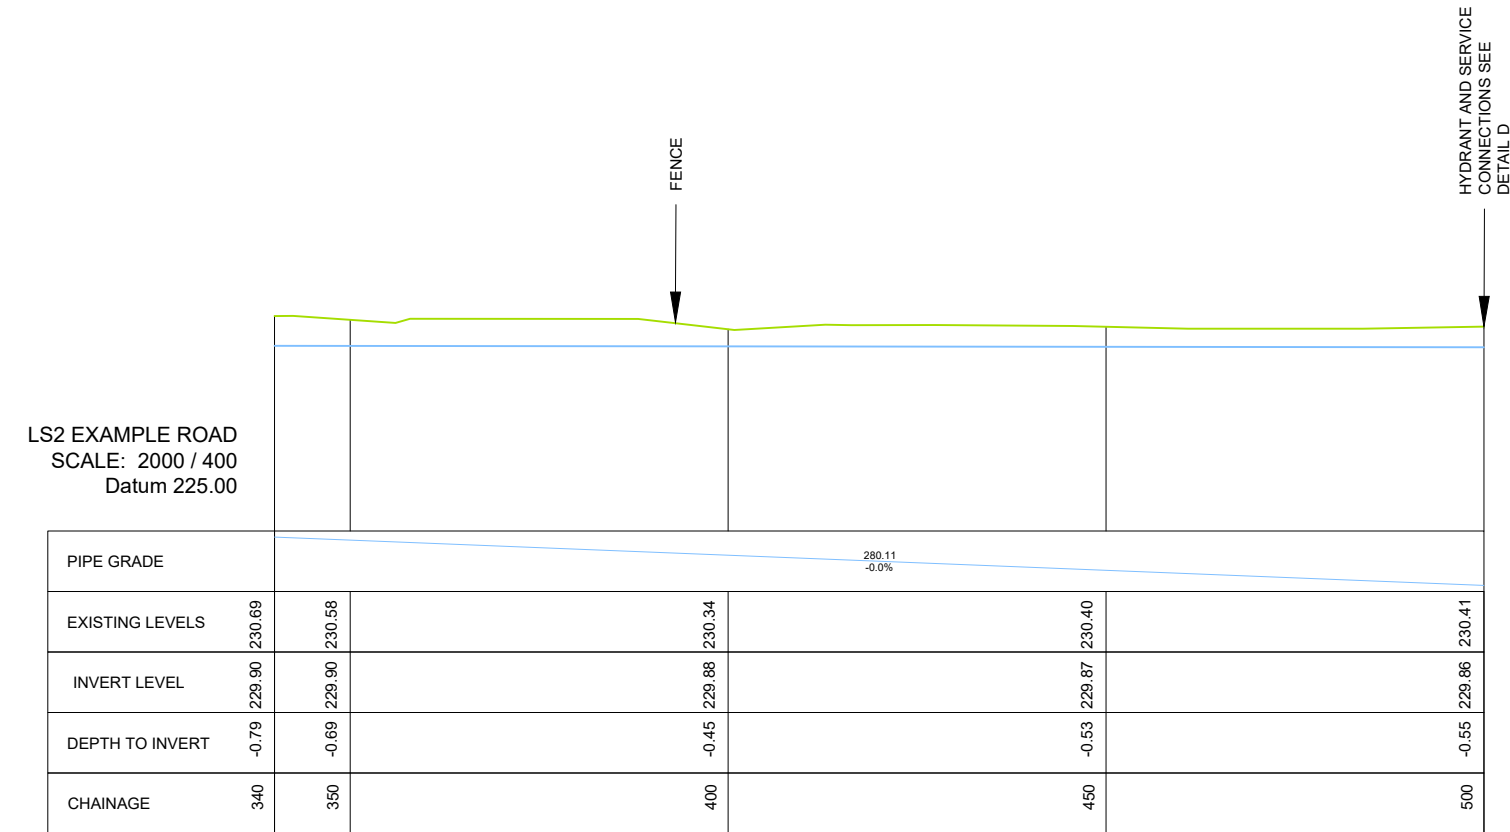


LONGITUDINAL SECTION CH 340 - CH 500  
SCALE 1:2000 HORZ. 1:400 VERT

Goldenfields Water					
	1.	Change of connection details at CH 0	J.S.		15/3/21
No	Revision Notes	Drawn	Checked	Approved	Date


NOTE:  
ALL WORKS ARE TO BE COMPLETED AS PER GWCC's WATER MAIN DESIGN AND CONSTRUCTION SPECIFICATIONS

Drawn By	J. SMITH	Date	15/03/2021
Revised By		Date	
Checked By		Date	
Approved By		Date	

TITLE: GWCC DESIGN EXAMPLE	
Original Size	A3
DRAWING No:	PLAN No.17-18-011
Sheet No	2

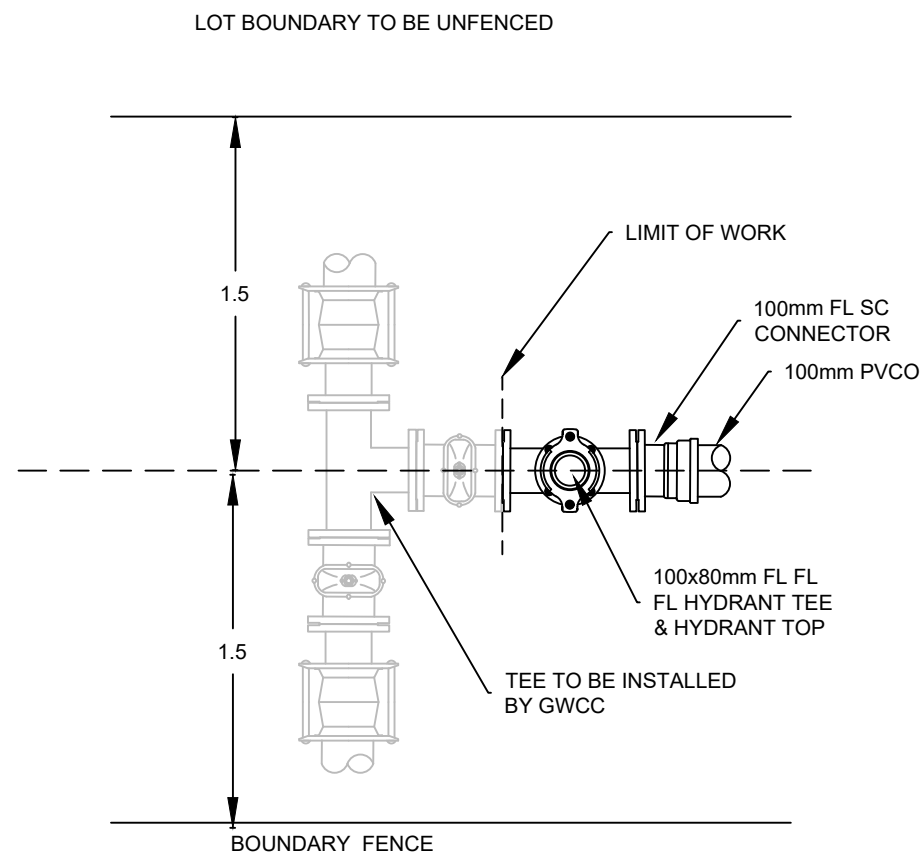

DETAIL A  
CH 0

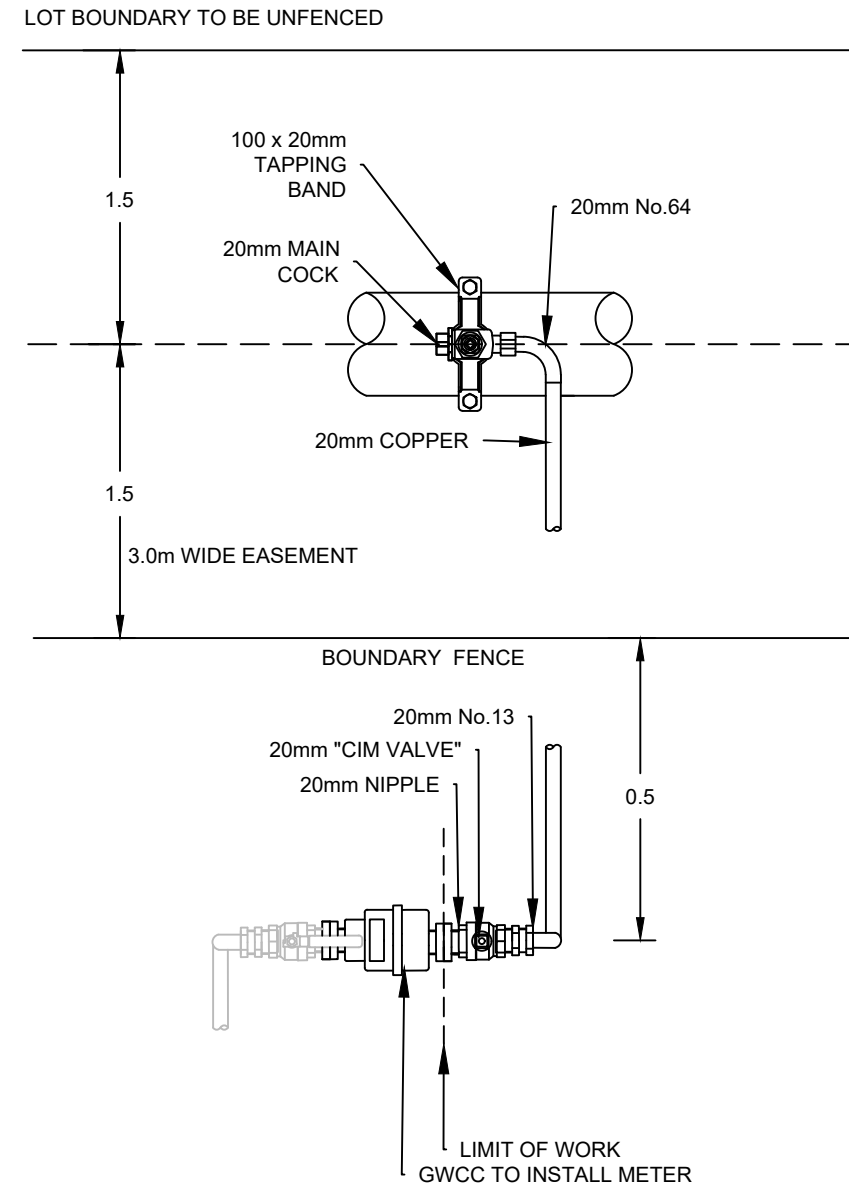

DETAIL B  
CH 14.3



Goldenfields Water						
	1.	Change of connection details at CH 0	J.S.			15/3/21
No.	Revision Notes	Drawn	Checked	Approved	Date	

NOTE:  
ALL WORKS ARE TO BE COMPLETED AS PER GWCC's WATER MAIN DESIGN AND CONSTRUCTION SPECIFICATIONS


Drawn By	Date
J. SMITH	15/03/2021
Checked By	Date
Approved By	Date
Approved By	Date

TITLE: GWCC DESIGN EXAMPLE

Original Size A3	DRAWING No: PLAN No 17-18-011	Sheet No 3
---------------------	-------------------------------	---------------

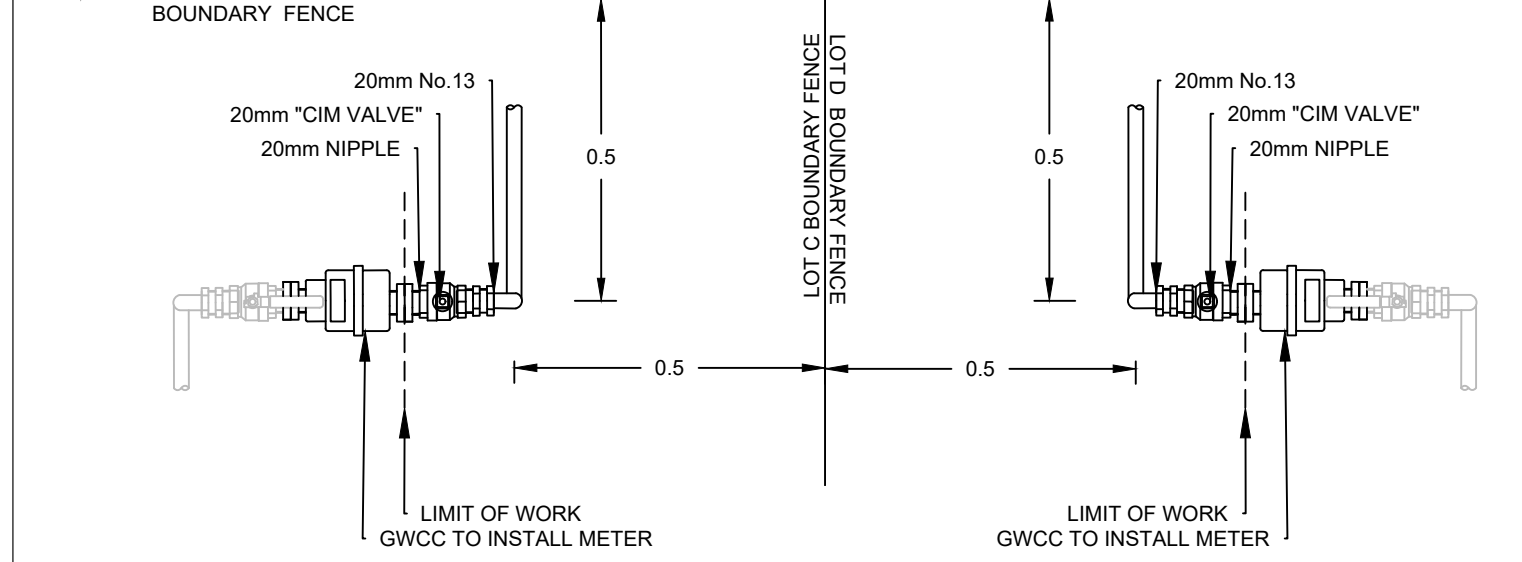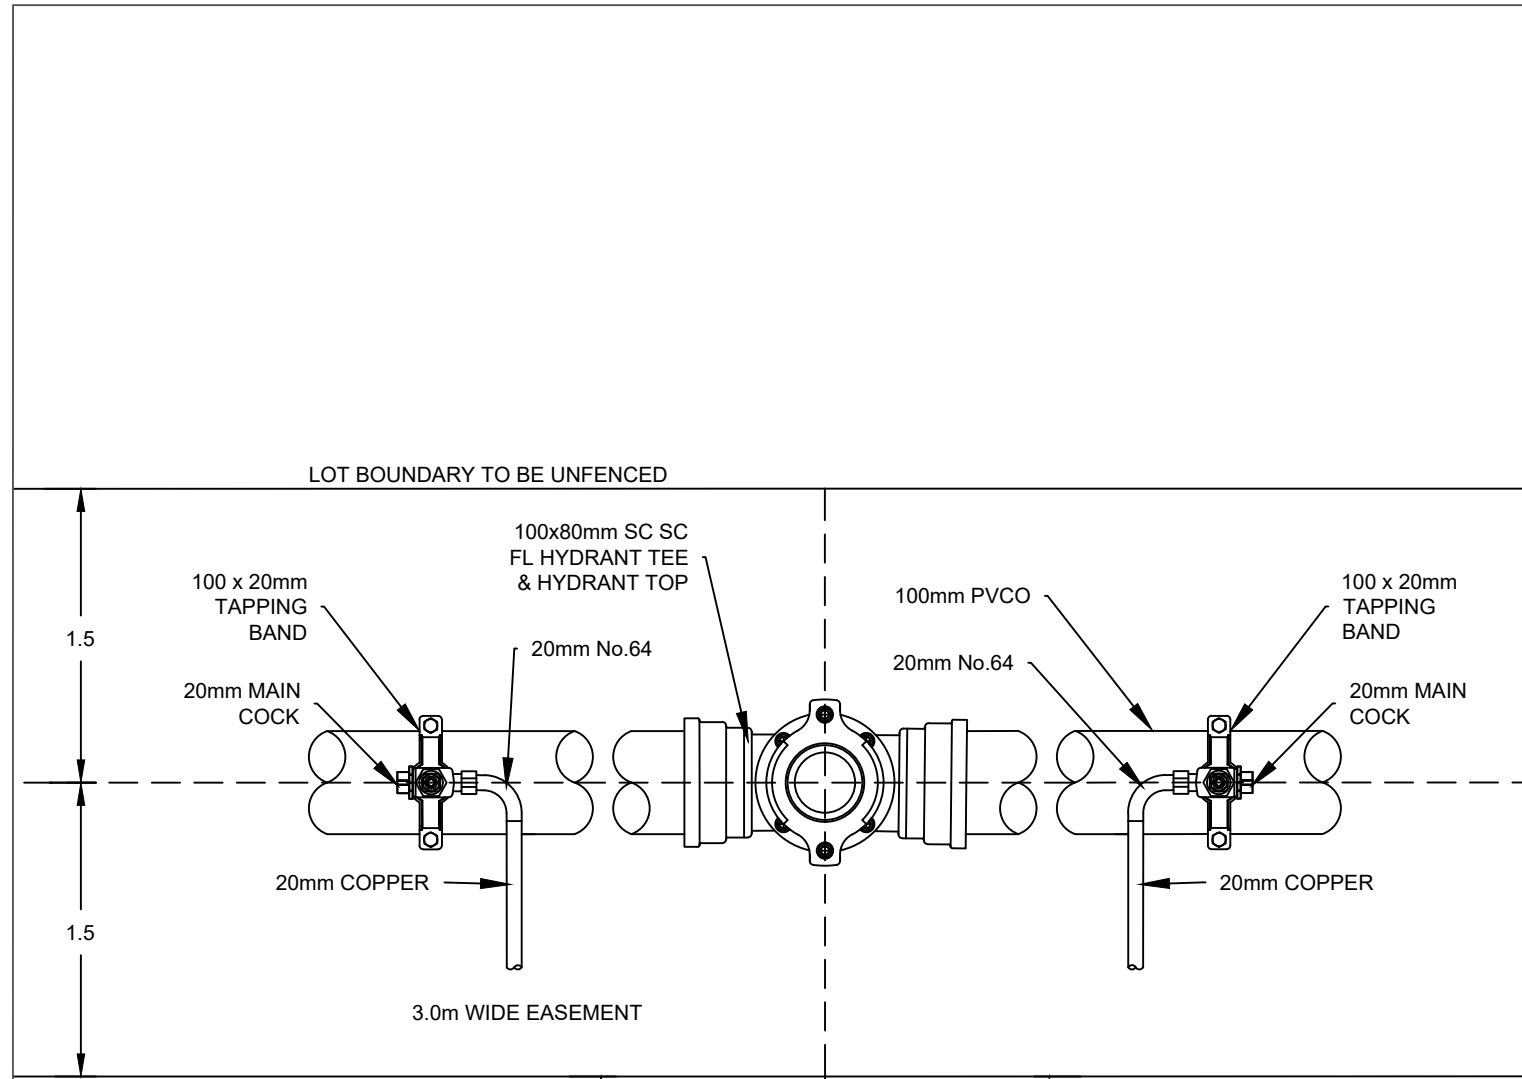

DETAIL C  
CH 300

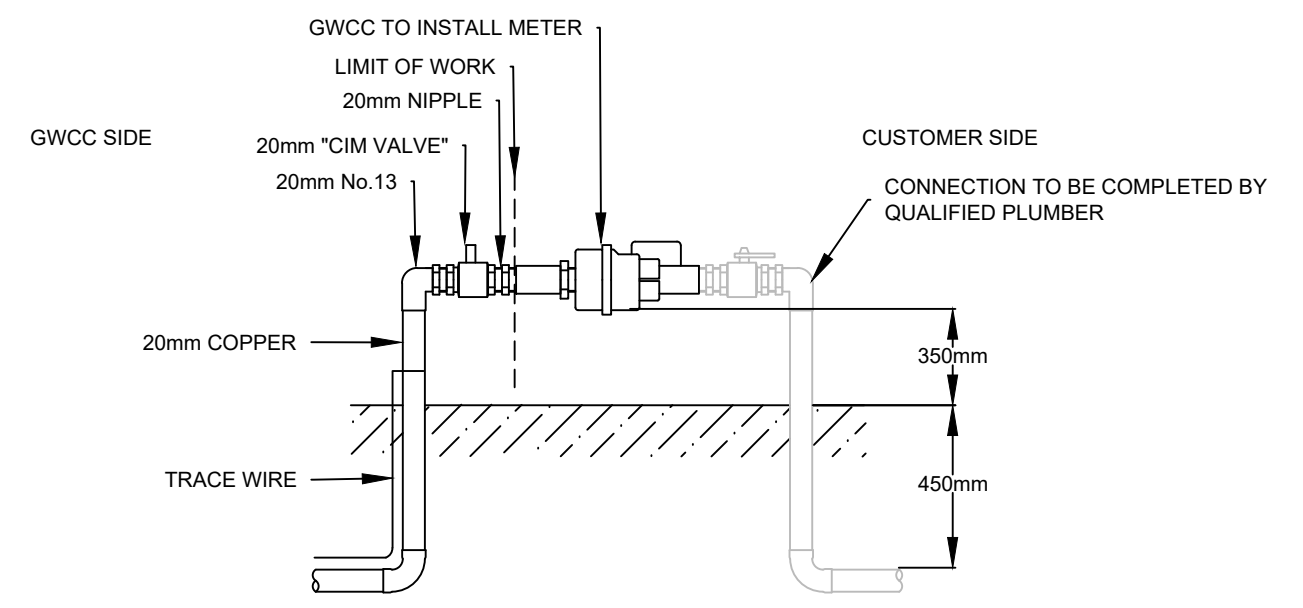


TYPICAL SERVICE CONNECTION


Goldenfields Water						
	1.	Change of connection details at CH 0	J.S.			15/3/21
	No.	Revision Notes	Drawn	Checked	Approved	Date

NOTE:  
ALL WORKS ARE TO BE COMPLETED AS PER GWCC's WATER MAIN DESIGN AND CONSTRUCTION SPECIFICATIONS

Drawn By J. SMITH	Date 15/03/2021	TITLE: GWCC DESIGN EXAMPLE
Checked By	Date	
Approved By	Date	
Approved By	Date	
Original Size A3	DRAWING No: PLAN No 17-18-011	Sheet No 4

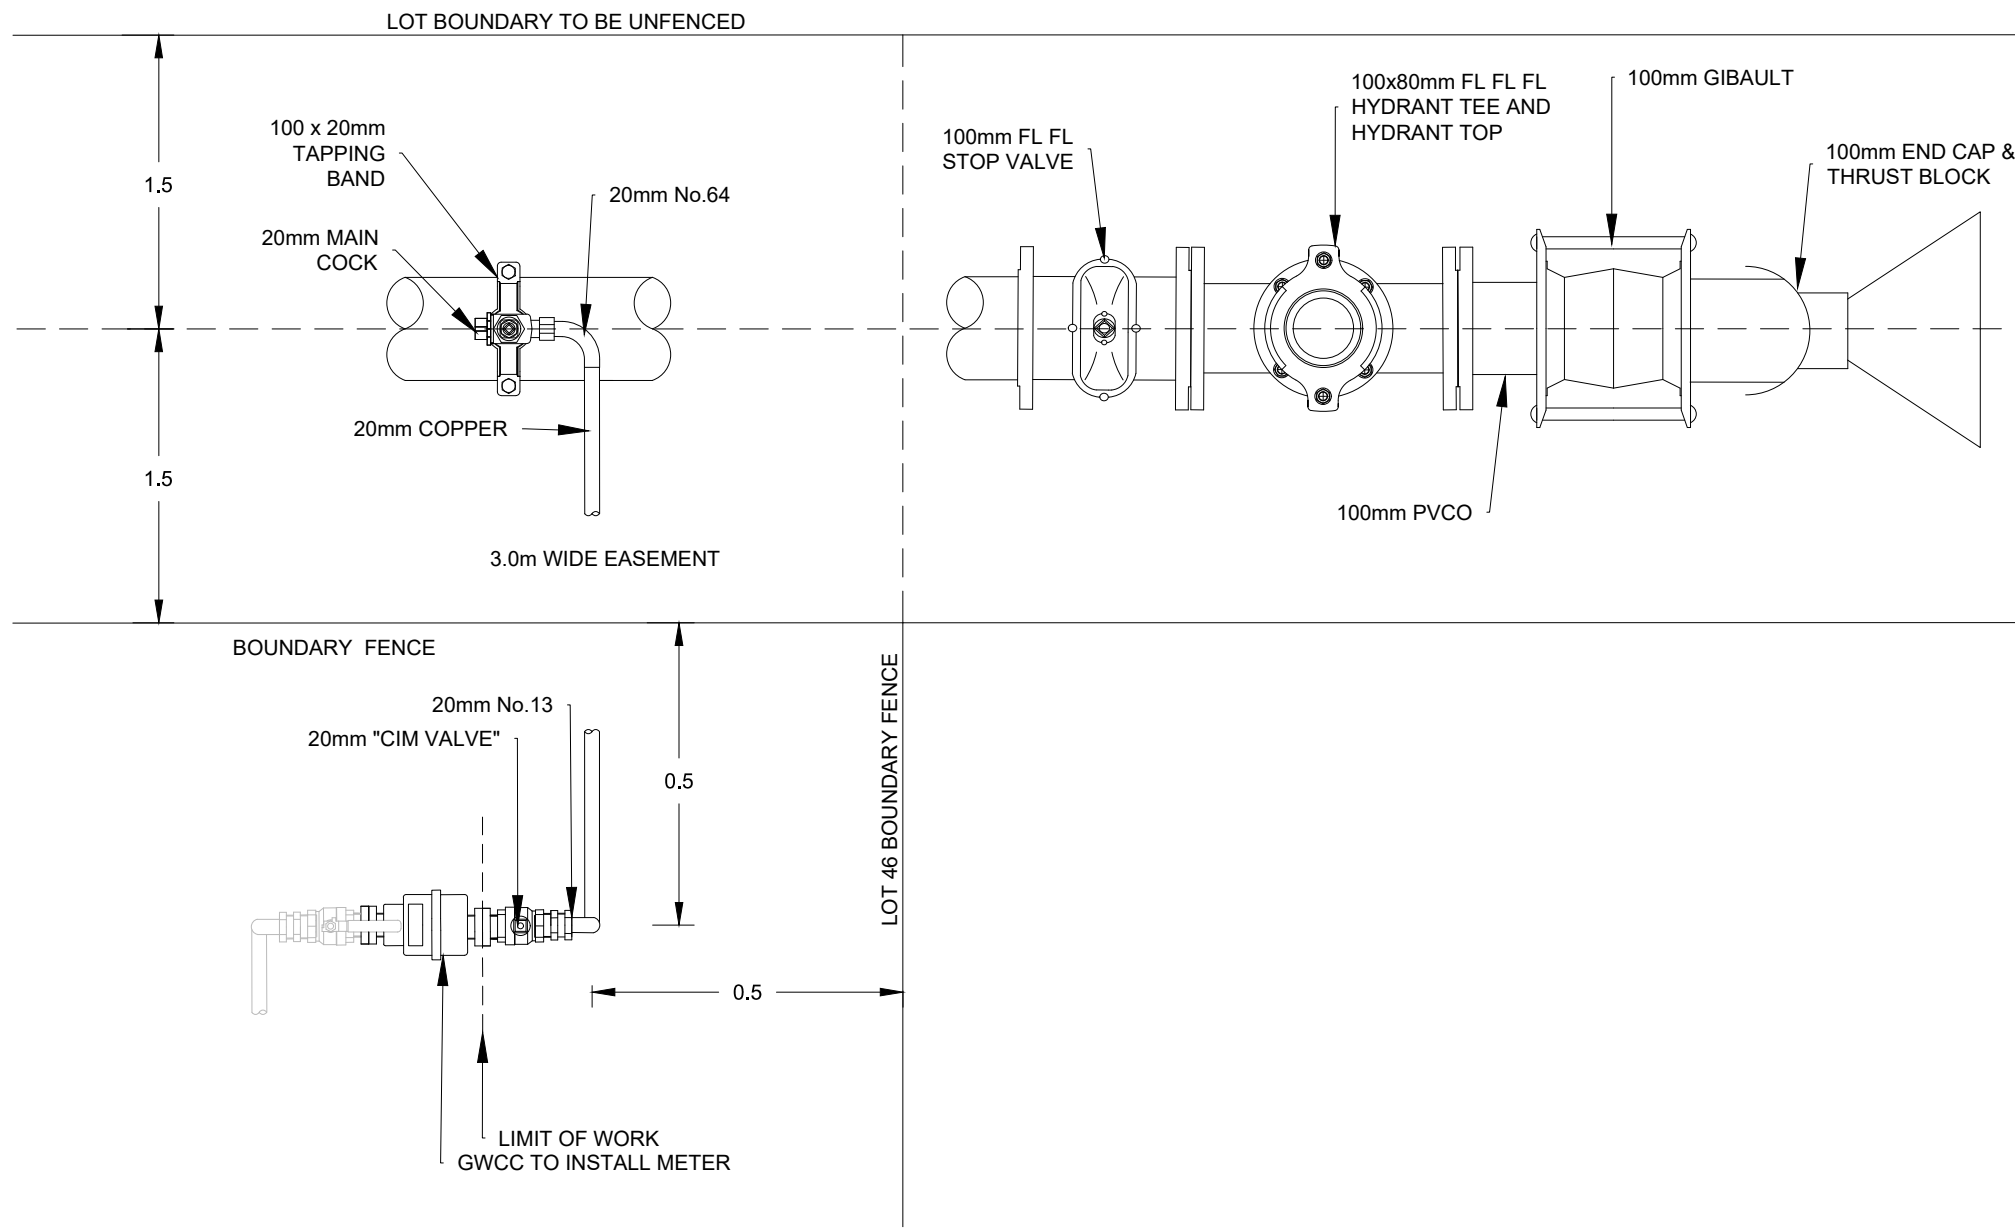

DETAIL D  
CH 503.0

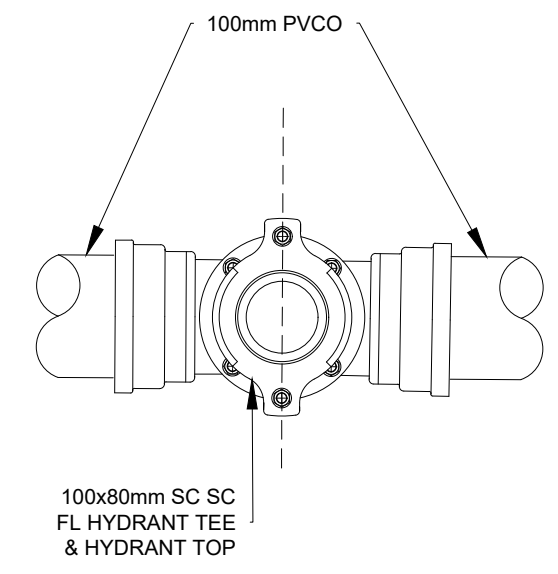

DETAIL E  
SC SC FL HYDRANT  
TEE AND HYDRANT  
TOP AT 60m INTERVALS

	1.	Change of connection details at CH 0	J.S.			15/3/21
	No.	Revision Notes	Drawn	Checked	Approved	Date

NOTE:  
ALL WORKS ARE TO BE COMPLETED AS  
PER GWCC's WATER MAIN DESIGN AND  
CONSTRUCTION SPECIFICATIONS

Drawn By J. SMITH	Date 15/03/2021	TITLE: GWCC DESIGN EXAMPLE		
Checked By	Date			
Approved By	Date			
Approved By	Date	Original Size A3	DRAWING No: PLAN No. 17-18-011	Sheet No 5